




ARCHITECTURE

**PAUL N
MEDLEY**
Architect
AIA NCARB

101 Smokerise Blvd
Longwood FL 32779
PHONE NUMBER 407-701-6440
WWW.PNM-ARCHITECTURE.COM

©2022 PNM ARCHITECTURE.
THIS DESIGN AND DRAWING
IS THE EXCLUSIVE
PROPERTY OF PNM
ARCHITECTURE. ANY USE
OR REPRODUCTION
WITHOUT THE EXPRESSED
WRITTEN CONSENT OF PNM
ARCHITECTURE IS STRICTLY
PROHIBITED.

SEAL AR # 96512

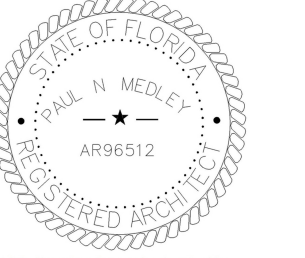

This item has been electronically
signed and sealed by Paul N. Medley
using a Digital Signature and date.
Printed copies of this document are
not considered signed and sealed.

Digitally signed
by Paul N
Medley
Date: 2023.02.13
16:55:03 -05'00'

PROJECT
new commercial building
at Collina Corner Plaza
State Road 50

REVISION DATES


DATE
2-14-23

SHEET TITLE
SITE PLAN

SHEET NUMBER

A1

PROJECT NO.
023-22

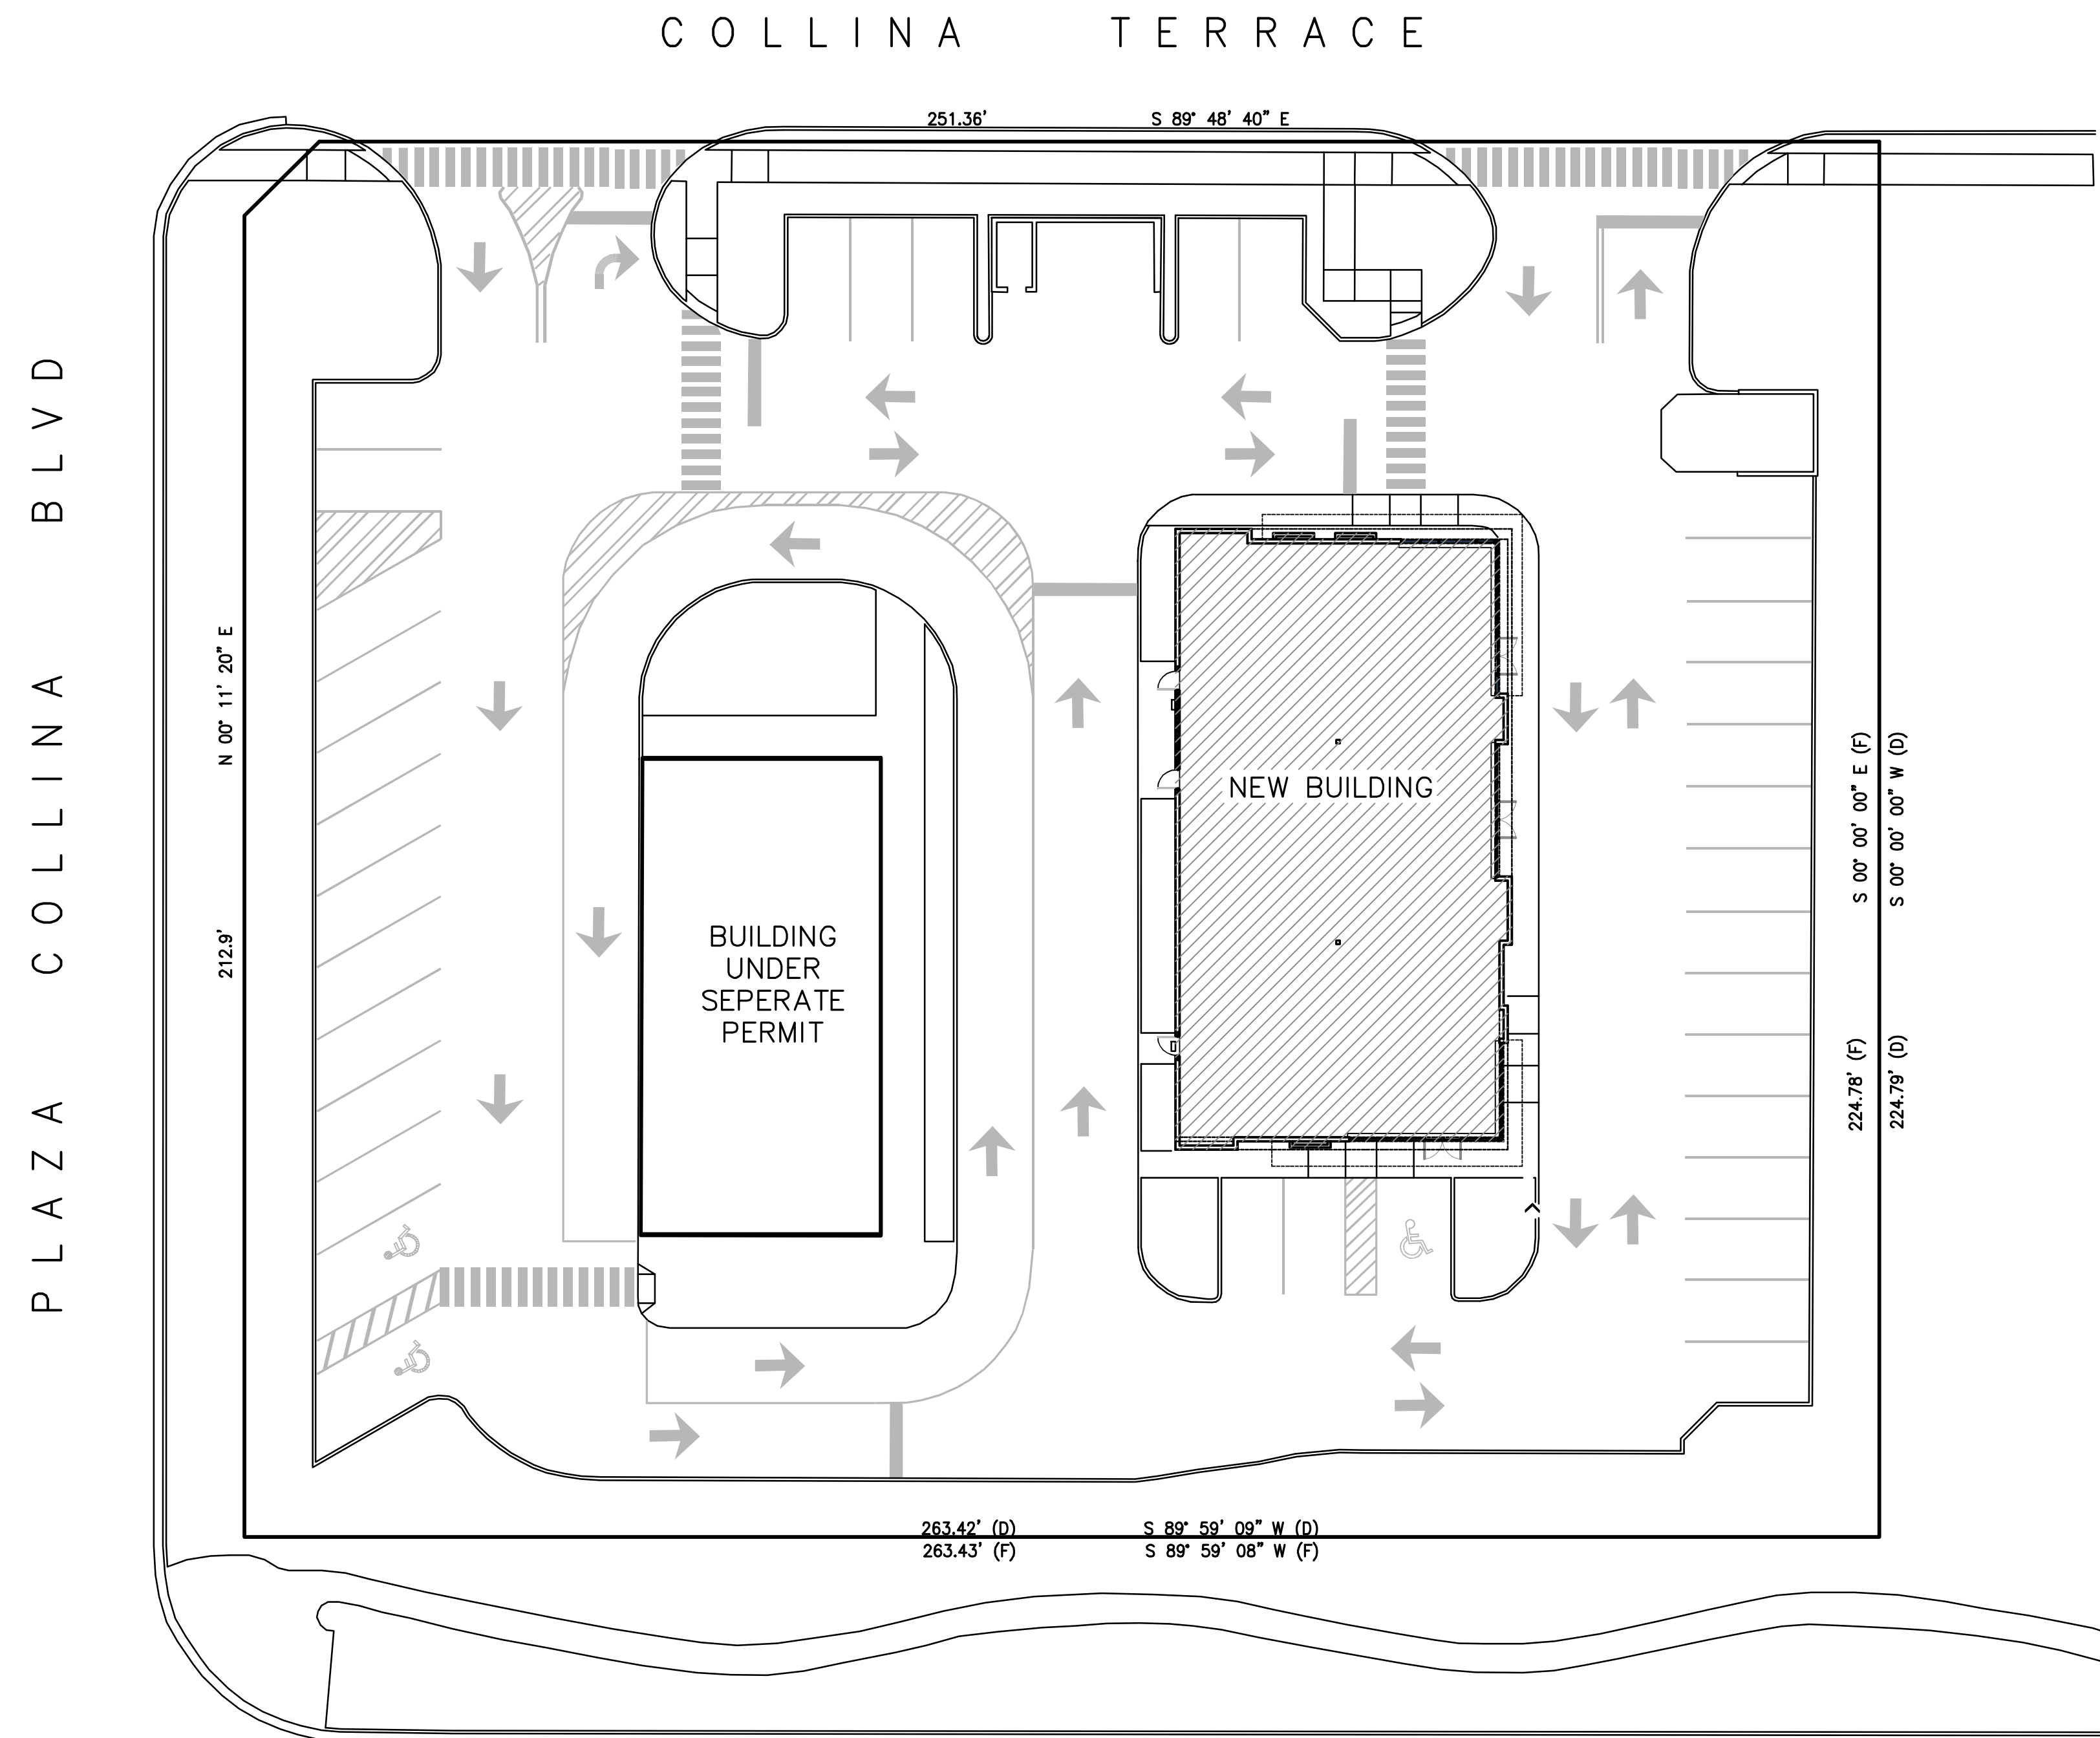

SITE PLAN

SCALE 1" = 20'-0"

REFER TO FLORIDA ENGINEERING GROUP
FOR SPECIFIC SITE INFORMATION

WEST COLOINAL DRIVE
STATE ROAD 50