




ARCHITECTURE

**PAUL N  
MEDLEY**  
Architect  
AIA NCARB

101 Smokerise Blvd  
Longwood FL 32779  
PHONE NUMBER 407-701-6440  
WWW.PNM-ARCHITECTURE.COM

©2022 PNM ARCHITECTURE.  
THIS DESIGN AND DRAWING  
IS THE EXCLUSIVE  
PROPERTY OF PNM  
ARCHITECTURE. ANY USE  
OR REPRODUCTION  
WITHOUT THE EXPRESSED  
WRITTEN CONSENT OF PNM  
ARCHITECTURE IS STRICTLY  
PROHIBITED.

SEAL AR # 96512

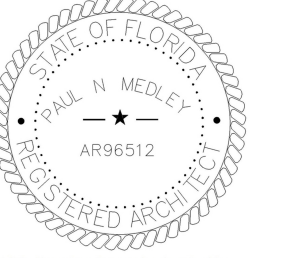

This item has been electronically  
signed and sealed by Paul N. Medley  
using a Digital Signature and date.  
Printed copies of this document are  
not considered signed and sealed.

Digitally signed  
by Paul N  
Medley  
Date: 2023.02.13  
16:55:03 -05'00'

PROJECT  
new commercial building  
at Collina Corner Plaza  
State Road 50

REVISION DATES


DATE  
2-14-23

SHEET TITLE  
SITE PLAN

SHEET NUMBER

**A1**

PROJECT NO.  
023-22

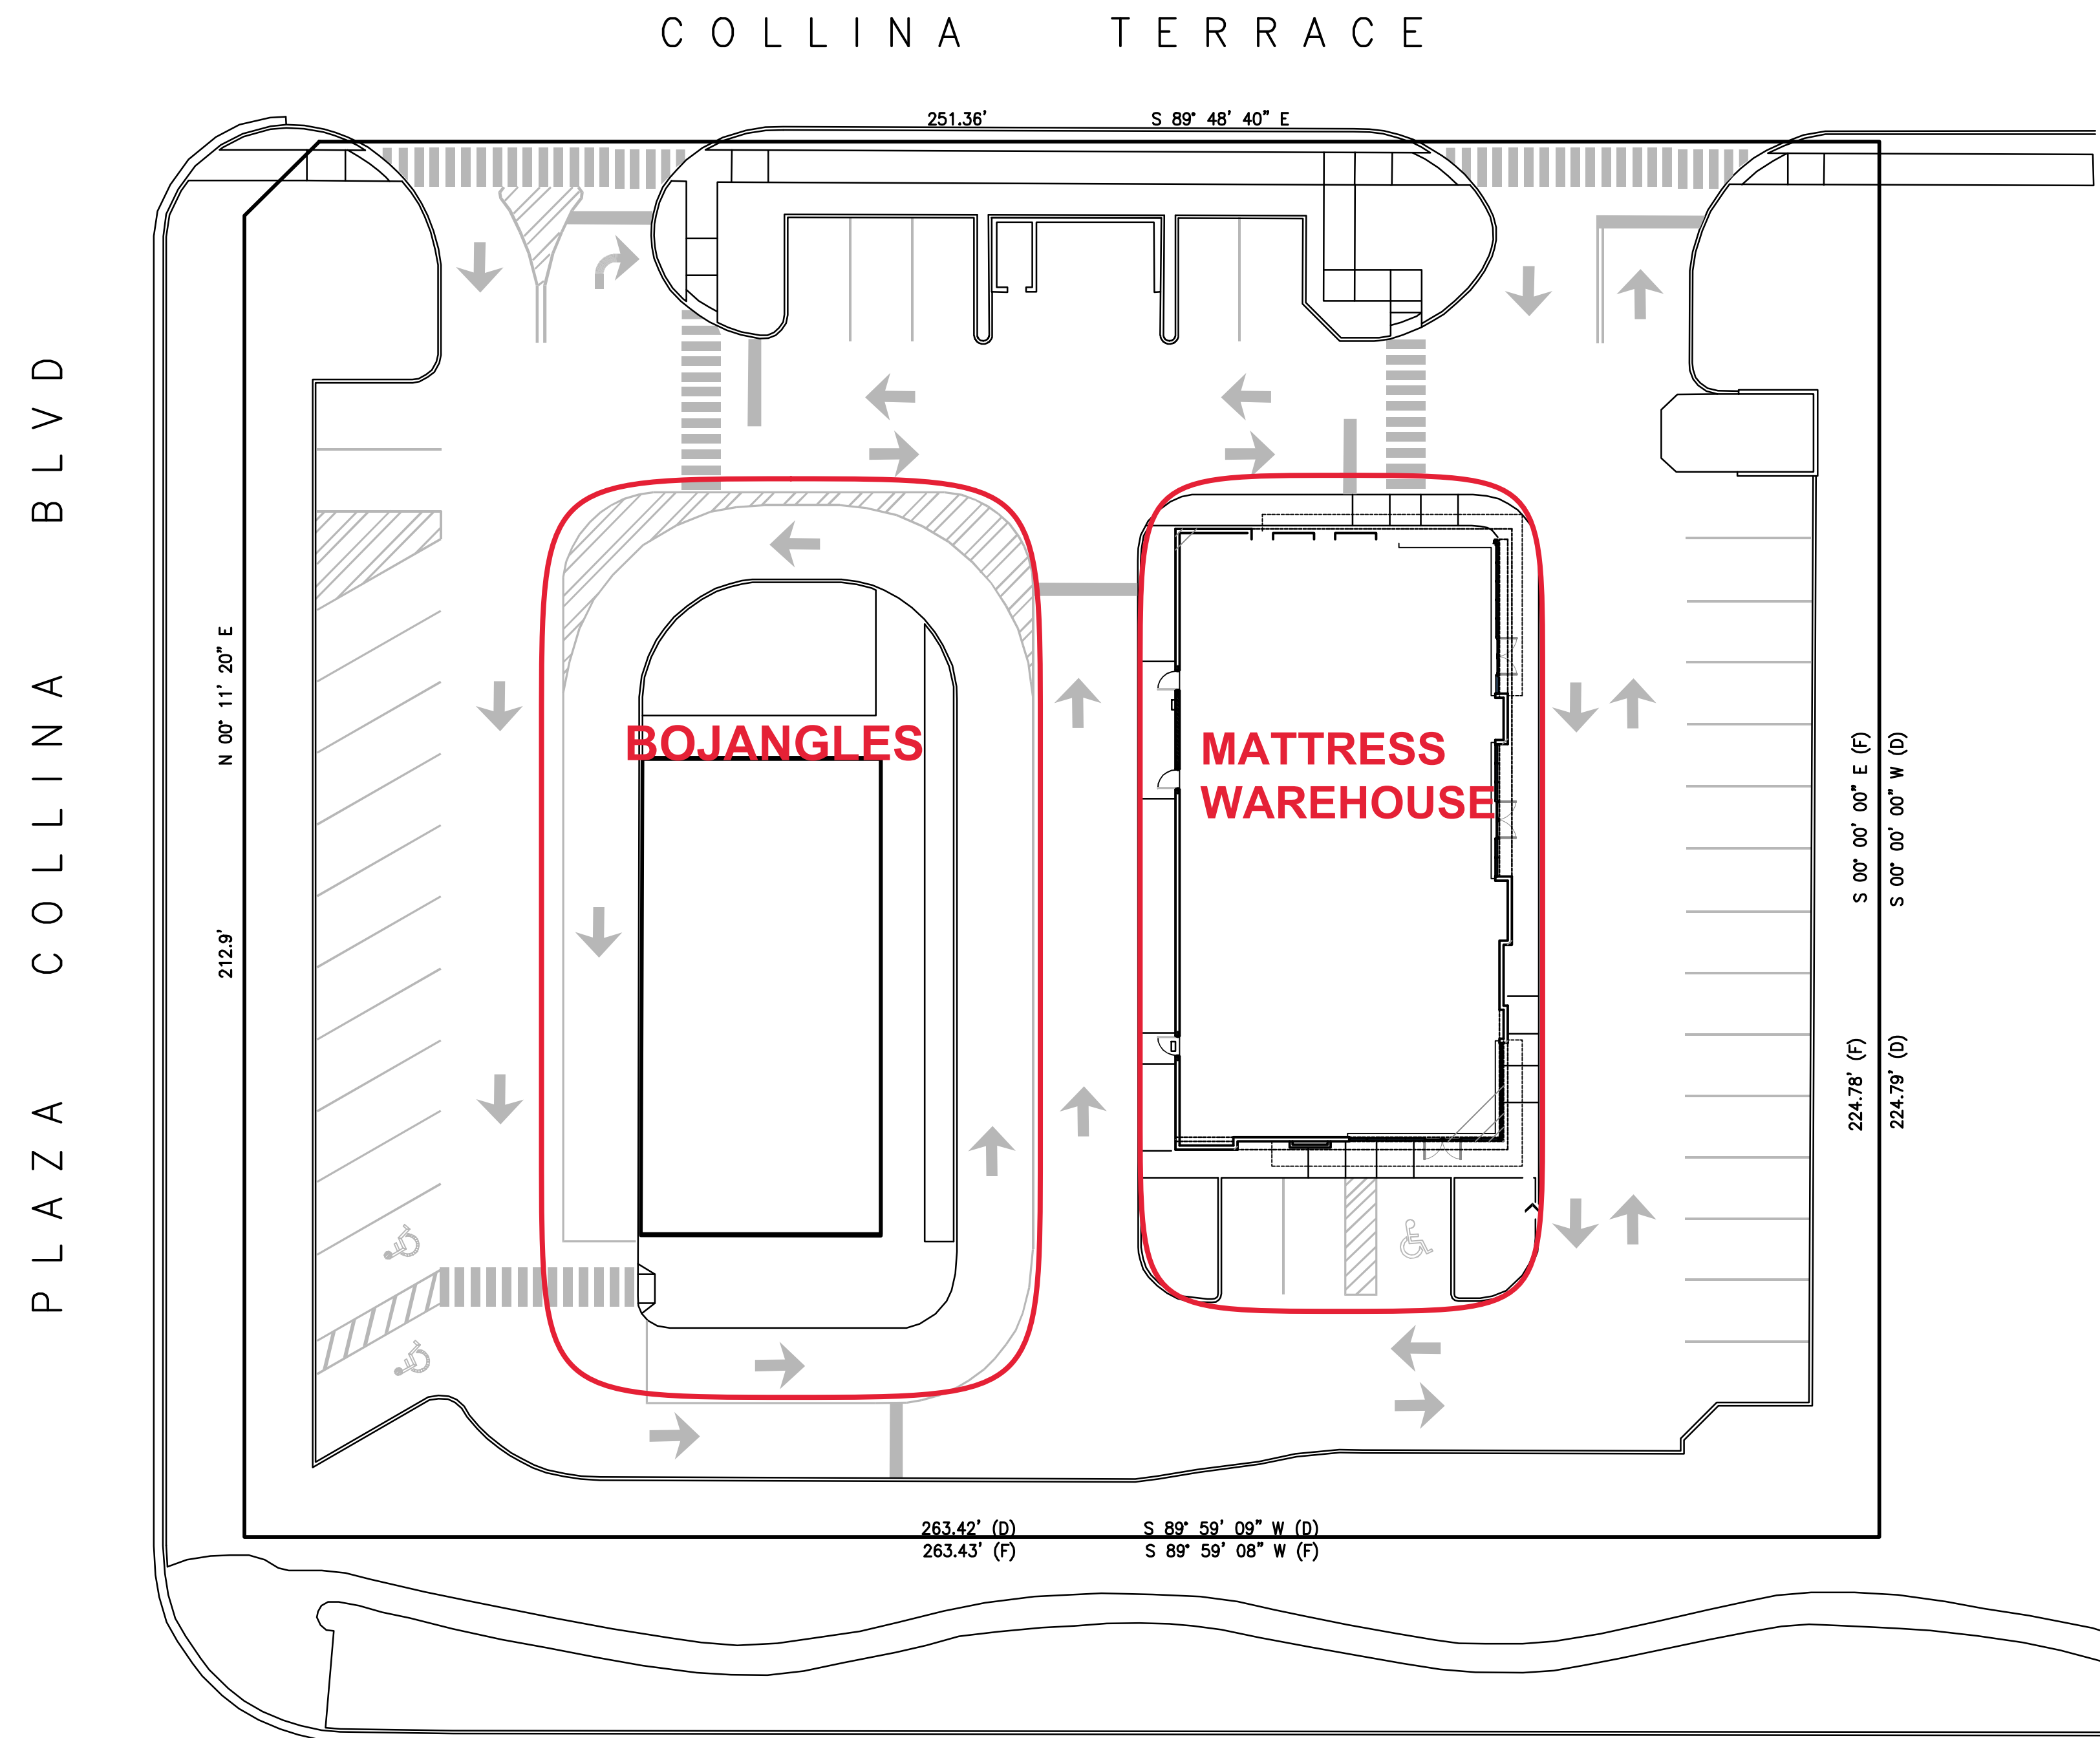

SITE PLAN

SCALE 1" = 20'-0"

REFER TO FLORIDA ENGINEERING GROUP  
FOR SPECIFIC SITE INFORMATION

WEST COLOINAL DRIVE  
STATE ROAD 50