




2 Floor 1 - Detail - Restroom
1/4" = 1'-0"

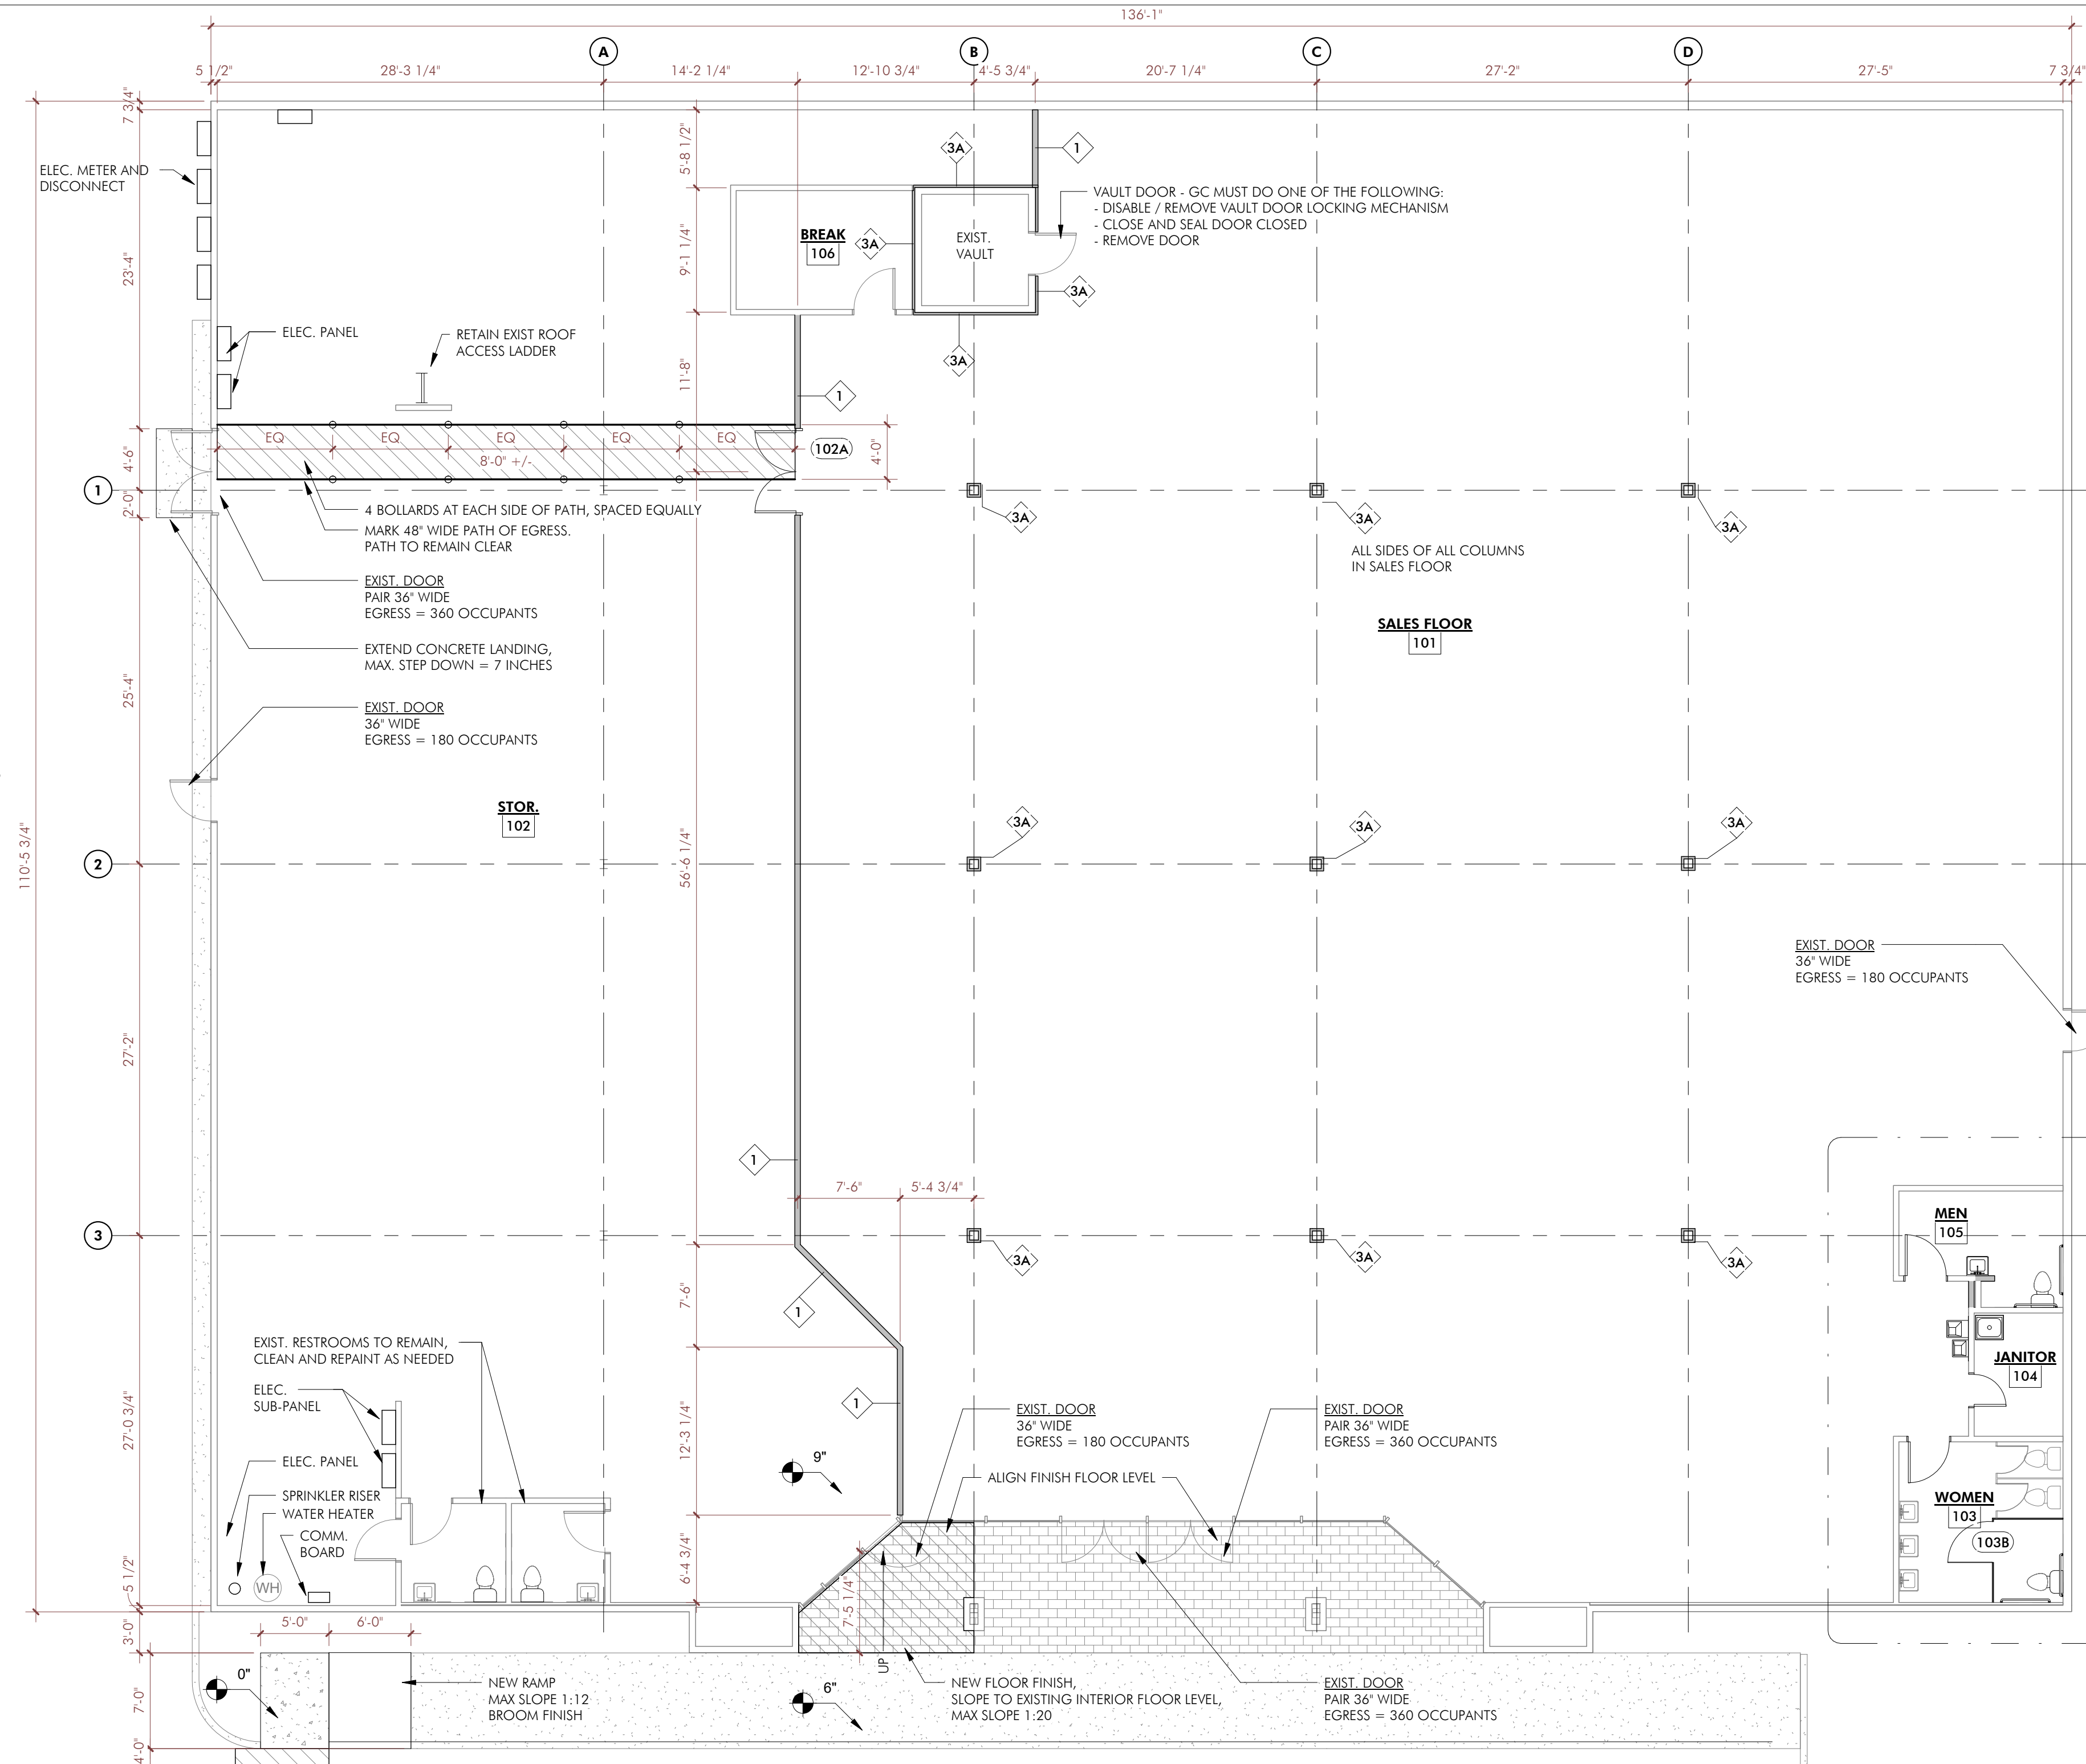

1 Floor 1 - New
1/8" = 1'-0"

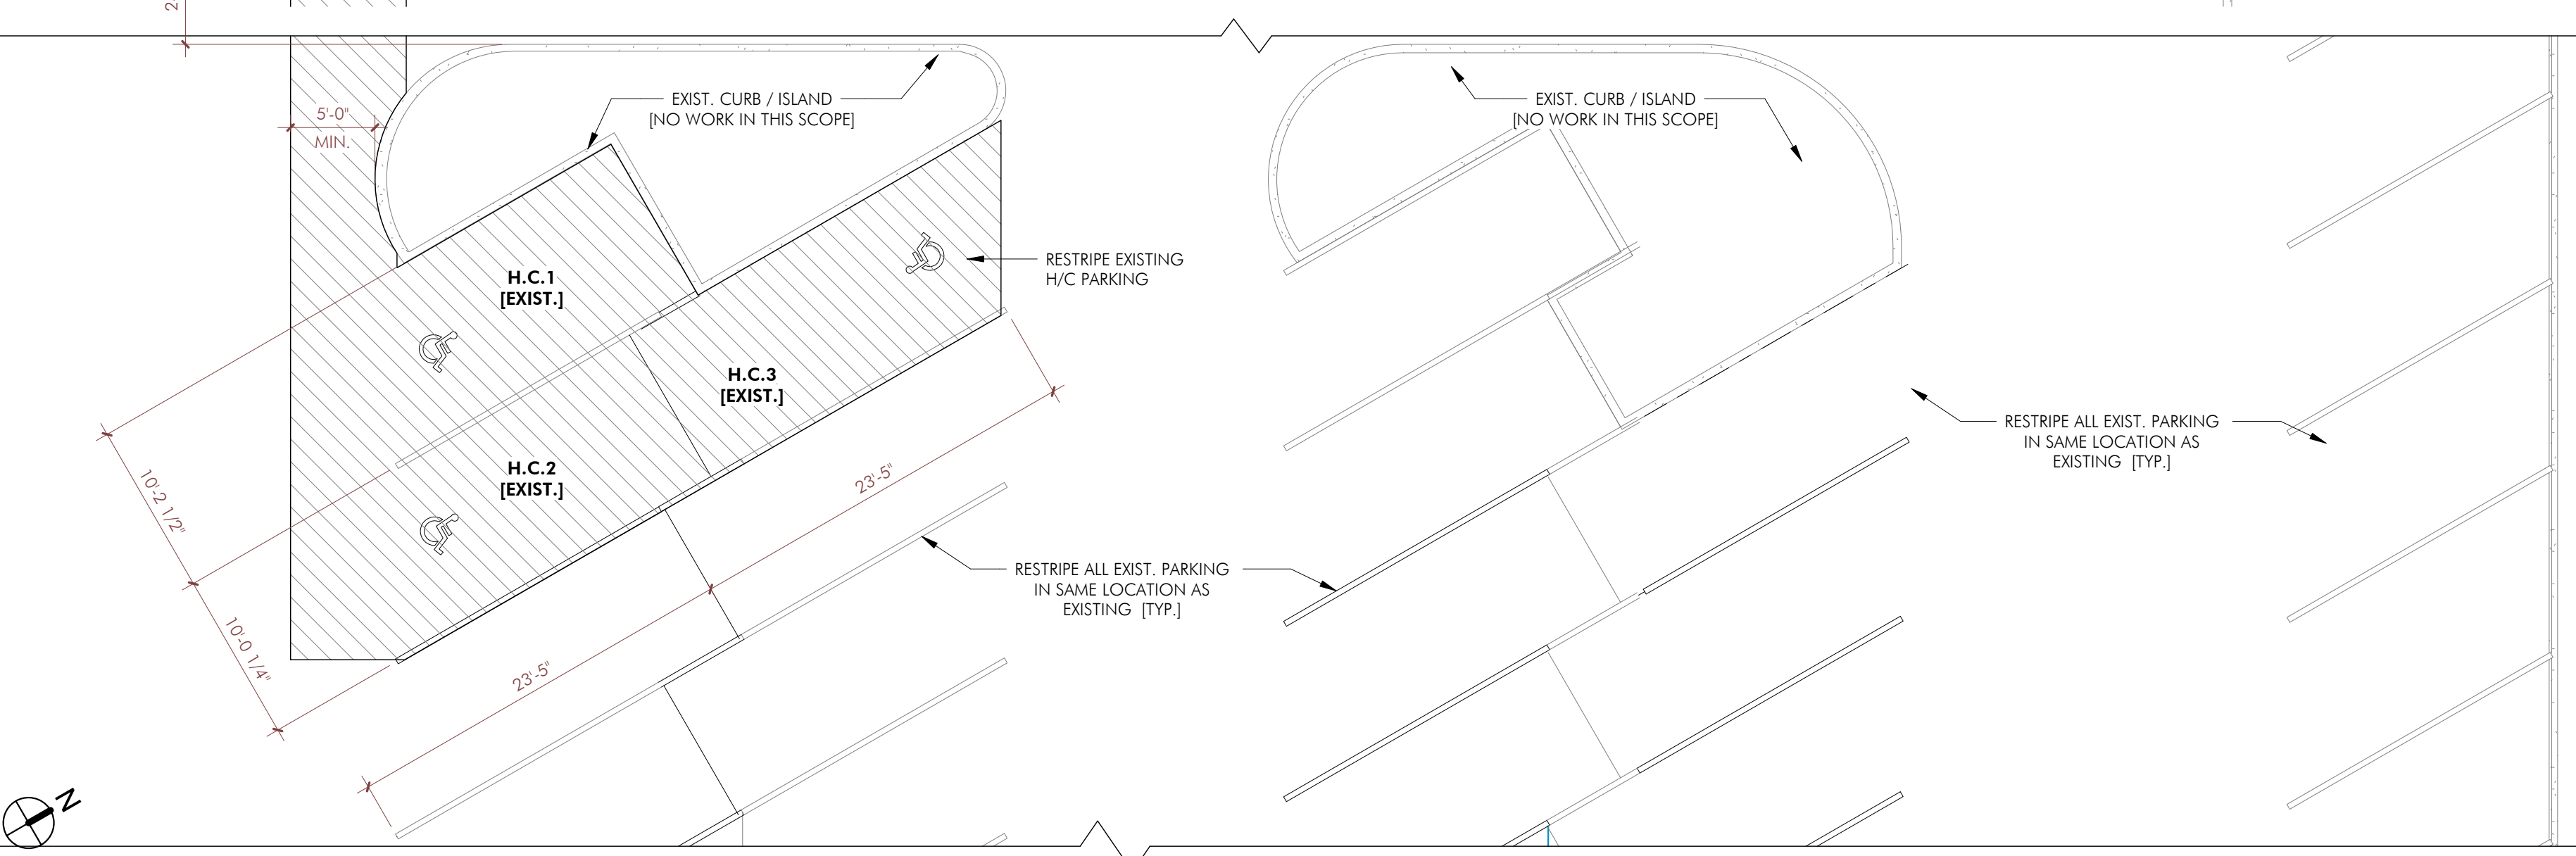

KEYNOTE LEGEND	
KEYNOTE VALUE	KEYNOTE TEXT
C6	Install new paper towel dispenser @ 40" AFF
C7	Install new ADA-compliant mirror above lav @ 40" AFF
C8	42" ADA-Compliant grab bar @ 36" AFF, include all blocking appropriate for substrate.
C9	36" ADA-Compliant grab bar @ 36" AFF, include all blocking appropriate for substrate.
C10	ADA-compliant drinking fountain
C11	ADA-compliant lav. Size, mounting, faucet hardware, and insulated drain pipe to be ADA-Compliant
C13	New service sink, provide all required utility connections and wall-mounted mop hooks above. Coord. Final location to avoid existing structure below grade.
C17	Install new ADA-compliant lever handle hardware on existing door.
C18	Repair damaged wall here. Install new materials to match existing, or install 1/2" gypsum board [green board in wet rooms], all painted
D1	Demolish wall indicated
D2	Demolish existing casework, cabinets, etc
D3	Salvage plumbing fixture and deliver to Owner. Retain existing water and waste lines
D4	Salvage plumbing fixture and deliver to Owner. Cut and cap abandoned water and waste lines.
D6	Demolish existing ceiling tiles and batt insulation above, salvage all light fixtures and deliver to Owner.
D7	Demolish existing floor finish material; remove grout, adhesive backer, etc to expose existing concrete slab
D8	Demolish existing toilet partition
D9	Demolish furring around column, protect column [typ. All columns]
D10	Demolish furring around wall, protect wall.
D11	Remove door handles from existing door.

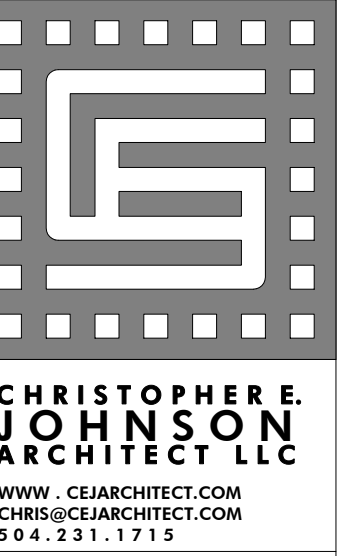

CHRISTOPHER JOHNSON ARCHITECT LLC
WWW.CJARCHITECT.COM
CHRIS@CJARCHITECT.COM
504.231.1715

INTERIOR ALTERATION
101 CARROLLWOOD DRIVE
Lafayette, Louisiana

DATE: 02-01-18
ISSUED FOR: PERMIT

THESE PLANS HAVE BEEN PREPARED UNDER MY DIRECT SUPERVISION AND TO THE BEST OF MY KNOWLEDGE COMPLY WITH THE INTERNATIONAL BUILDING CODE. I WILL OBSERVE THE WORK.

PROJECT NO.: 17.02.00
DRAWN BY: [Signature]
CHECKED BY: [Signature]
DRAWING TITLE: FLOOR PLAN

SHEET NO. **A2.0**